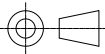



Gross External Area
630.04 m2

Gross Internal Area
593.87 m2


3rd Angle Projection U.N.O. 

Do not scale this print.

Notes

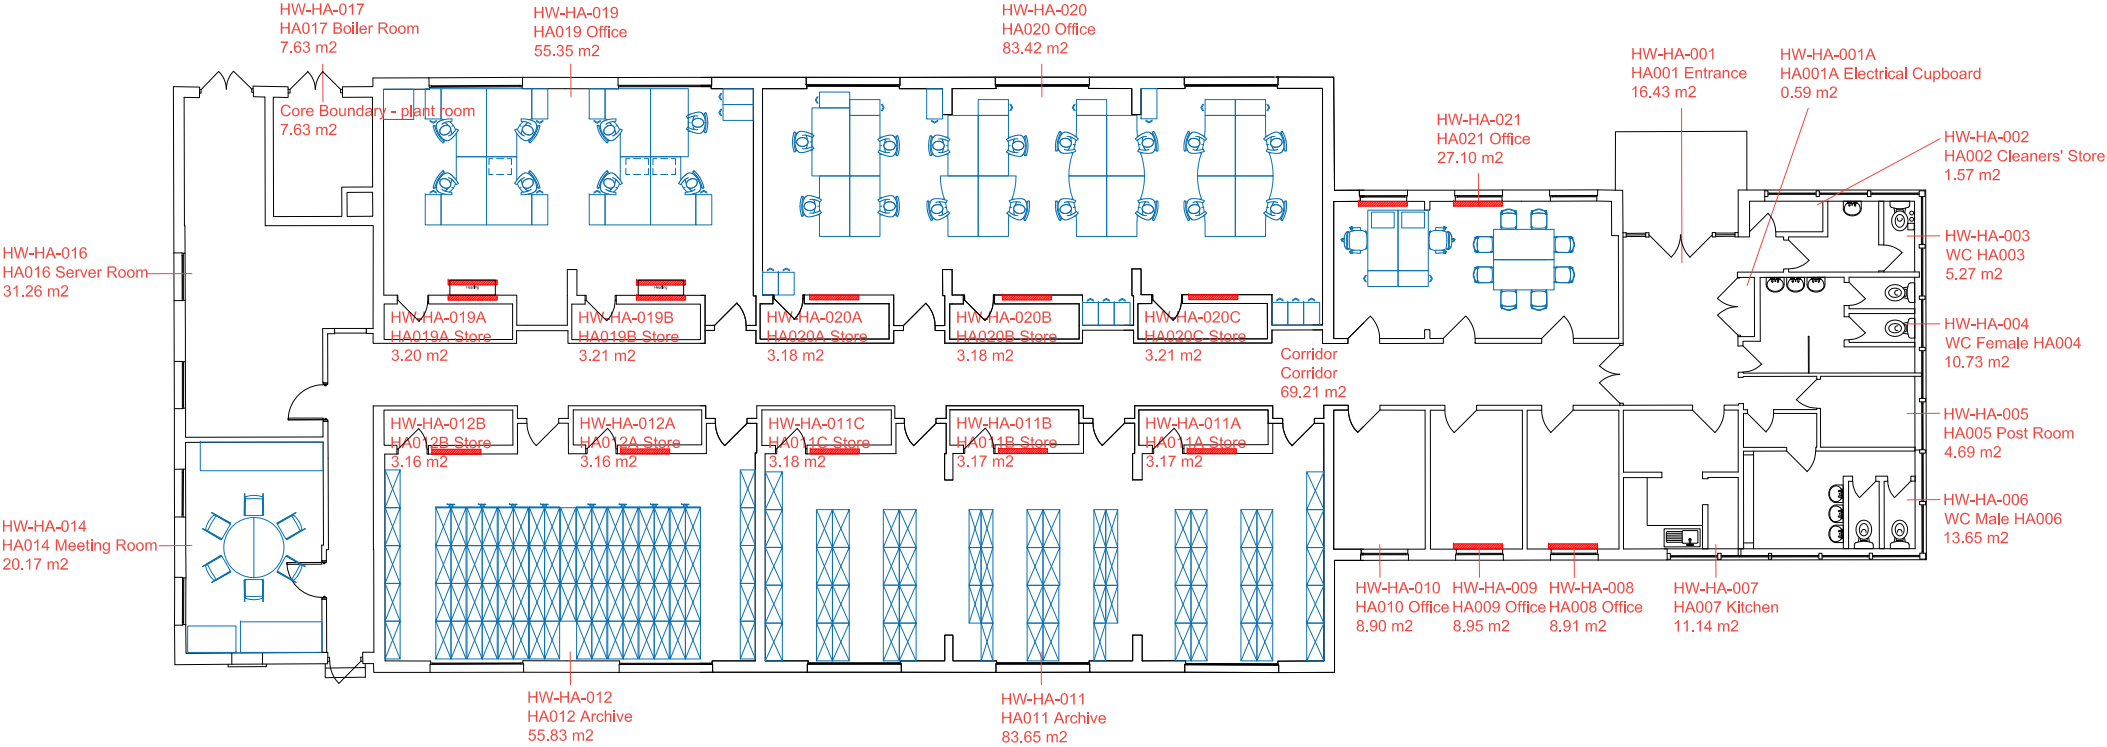

Rev	Comment	By	Date
-----	---------	----	------

 **UNIVERSITY OF
GLOUCESTERSHIRE**

Dunholme Villa
The Park Campus
The Park
Cheltenham
GL50 2RH
t: 01242 714888

Drawing Status
For Information

Campus Location
**Hardwick Campus
Cheltenham**

Drawing Title
**Administration Centre
Ground Floor
Floor Plan**

Scale	Drawn	Check	Rev.
1:200 @ A3	SLRW		02

Date
10-11-2021

Drawing Number
HW-HA-0-FP