
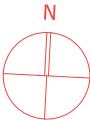
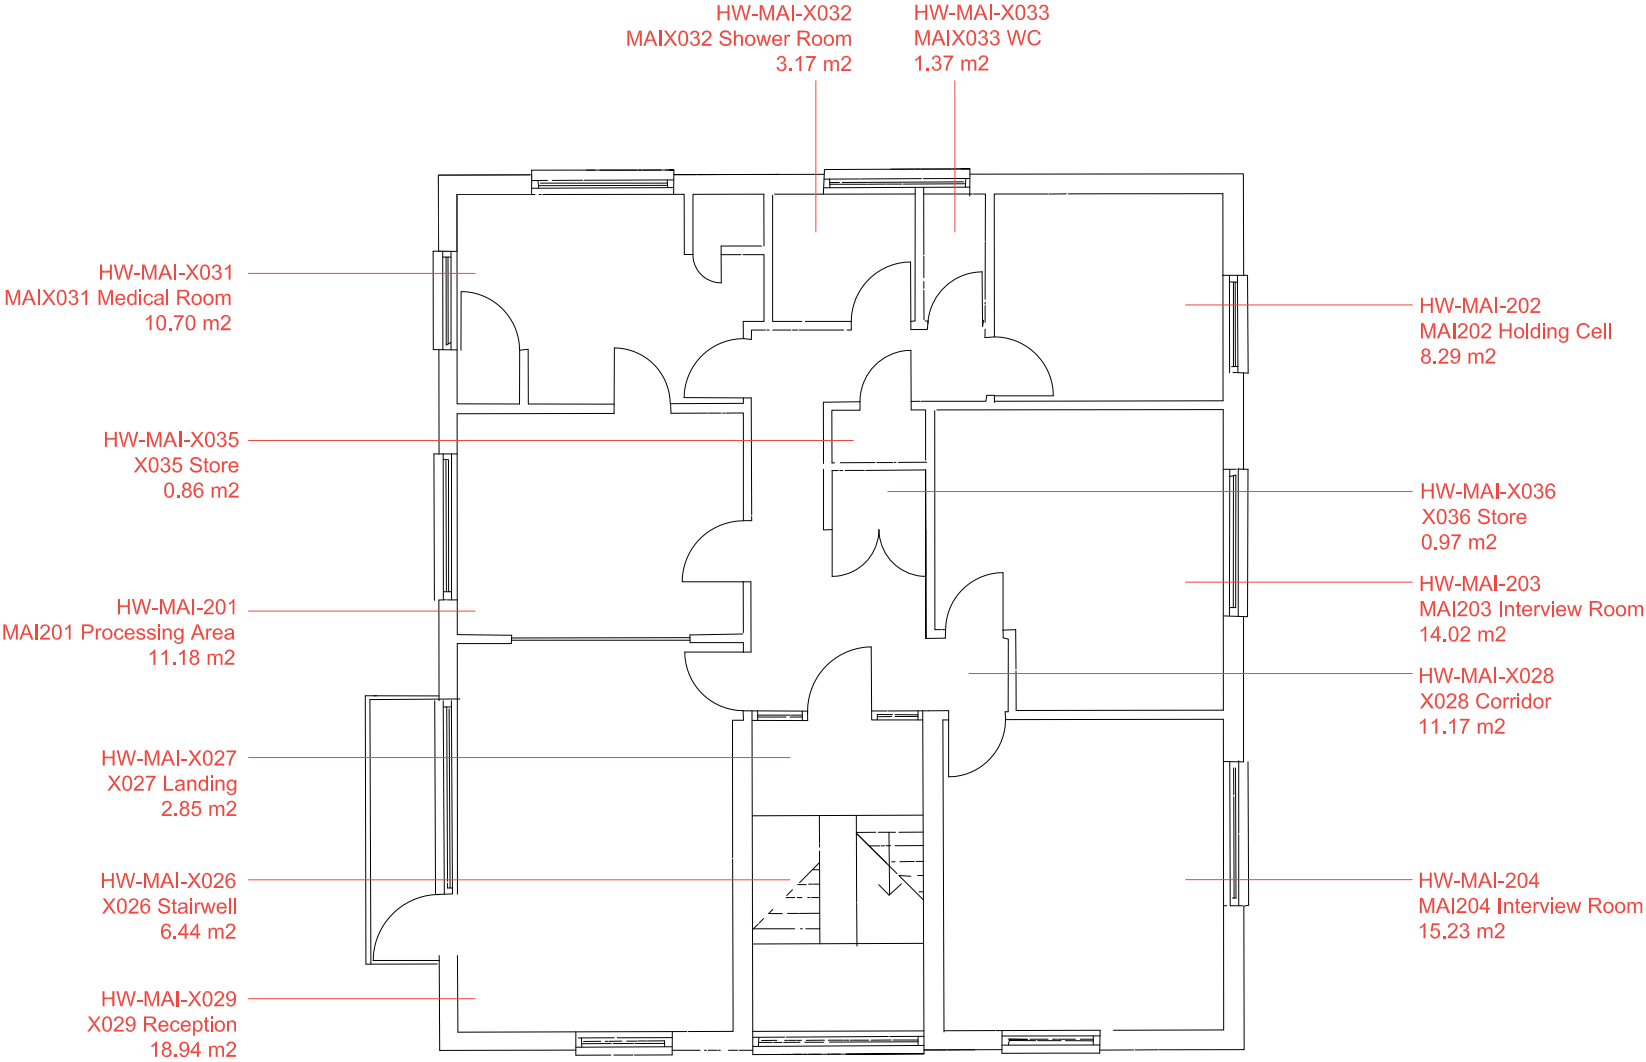


Gross External Area
123.24 m2


Gross Internal Area
112.13 m2

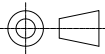

3rd Angle Projection U.N.O. 

Do not scale this print.

Notes

Rev	Comment	By	Date
<div>UNIVERSITY OF GLOUCESTERSHIRE</div> <div>Dunholme Villa The Park Campus The Park Cheltenham GL50 2RH t: 01242 714888</div>			
Drawing Status For Information			
Campus Location Hardwick Campus Cheltenham			
Drawing Title Maidenhorn Building Second Floor Floor Plan			
Scale 1:100 @ A3	Drawn SLRW	Check	Rev. 03
Date 16-11-2021			
Drawing Number HW-MAI-2-FP			