


Gross External Area
583.30 m2
Gross Internal Area
535.52 m2

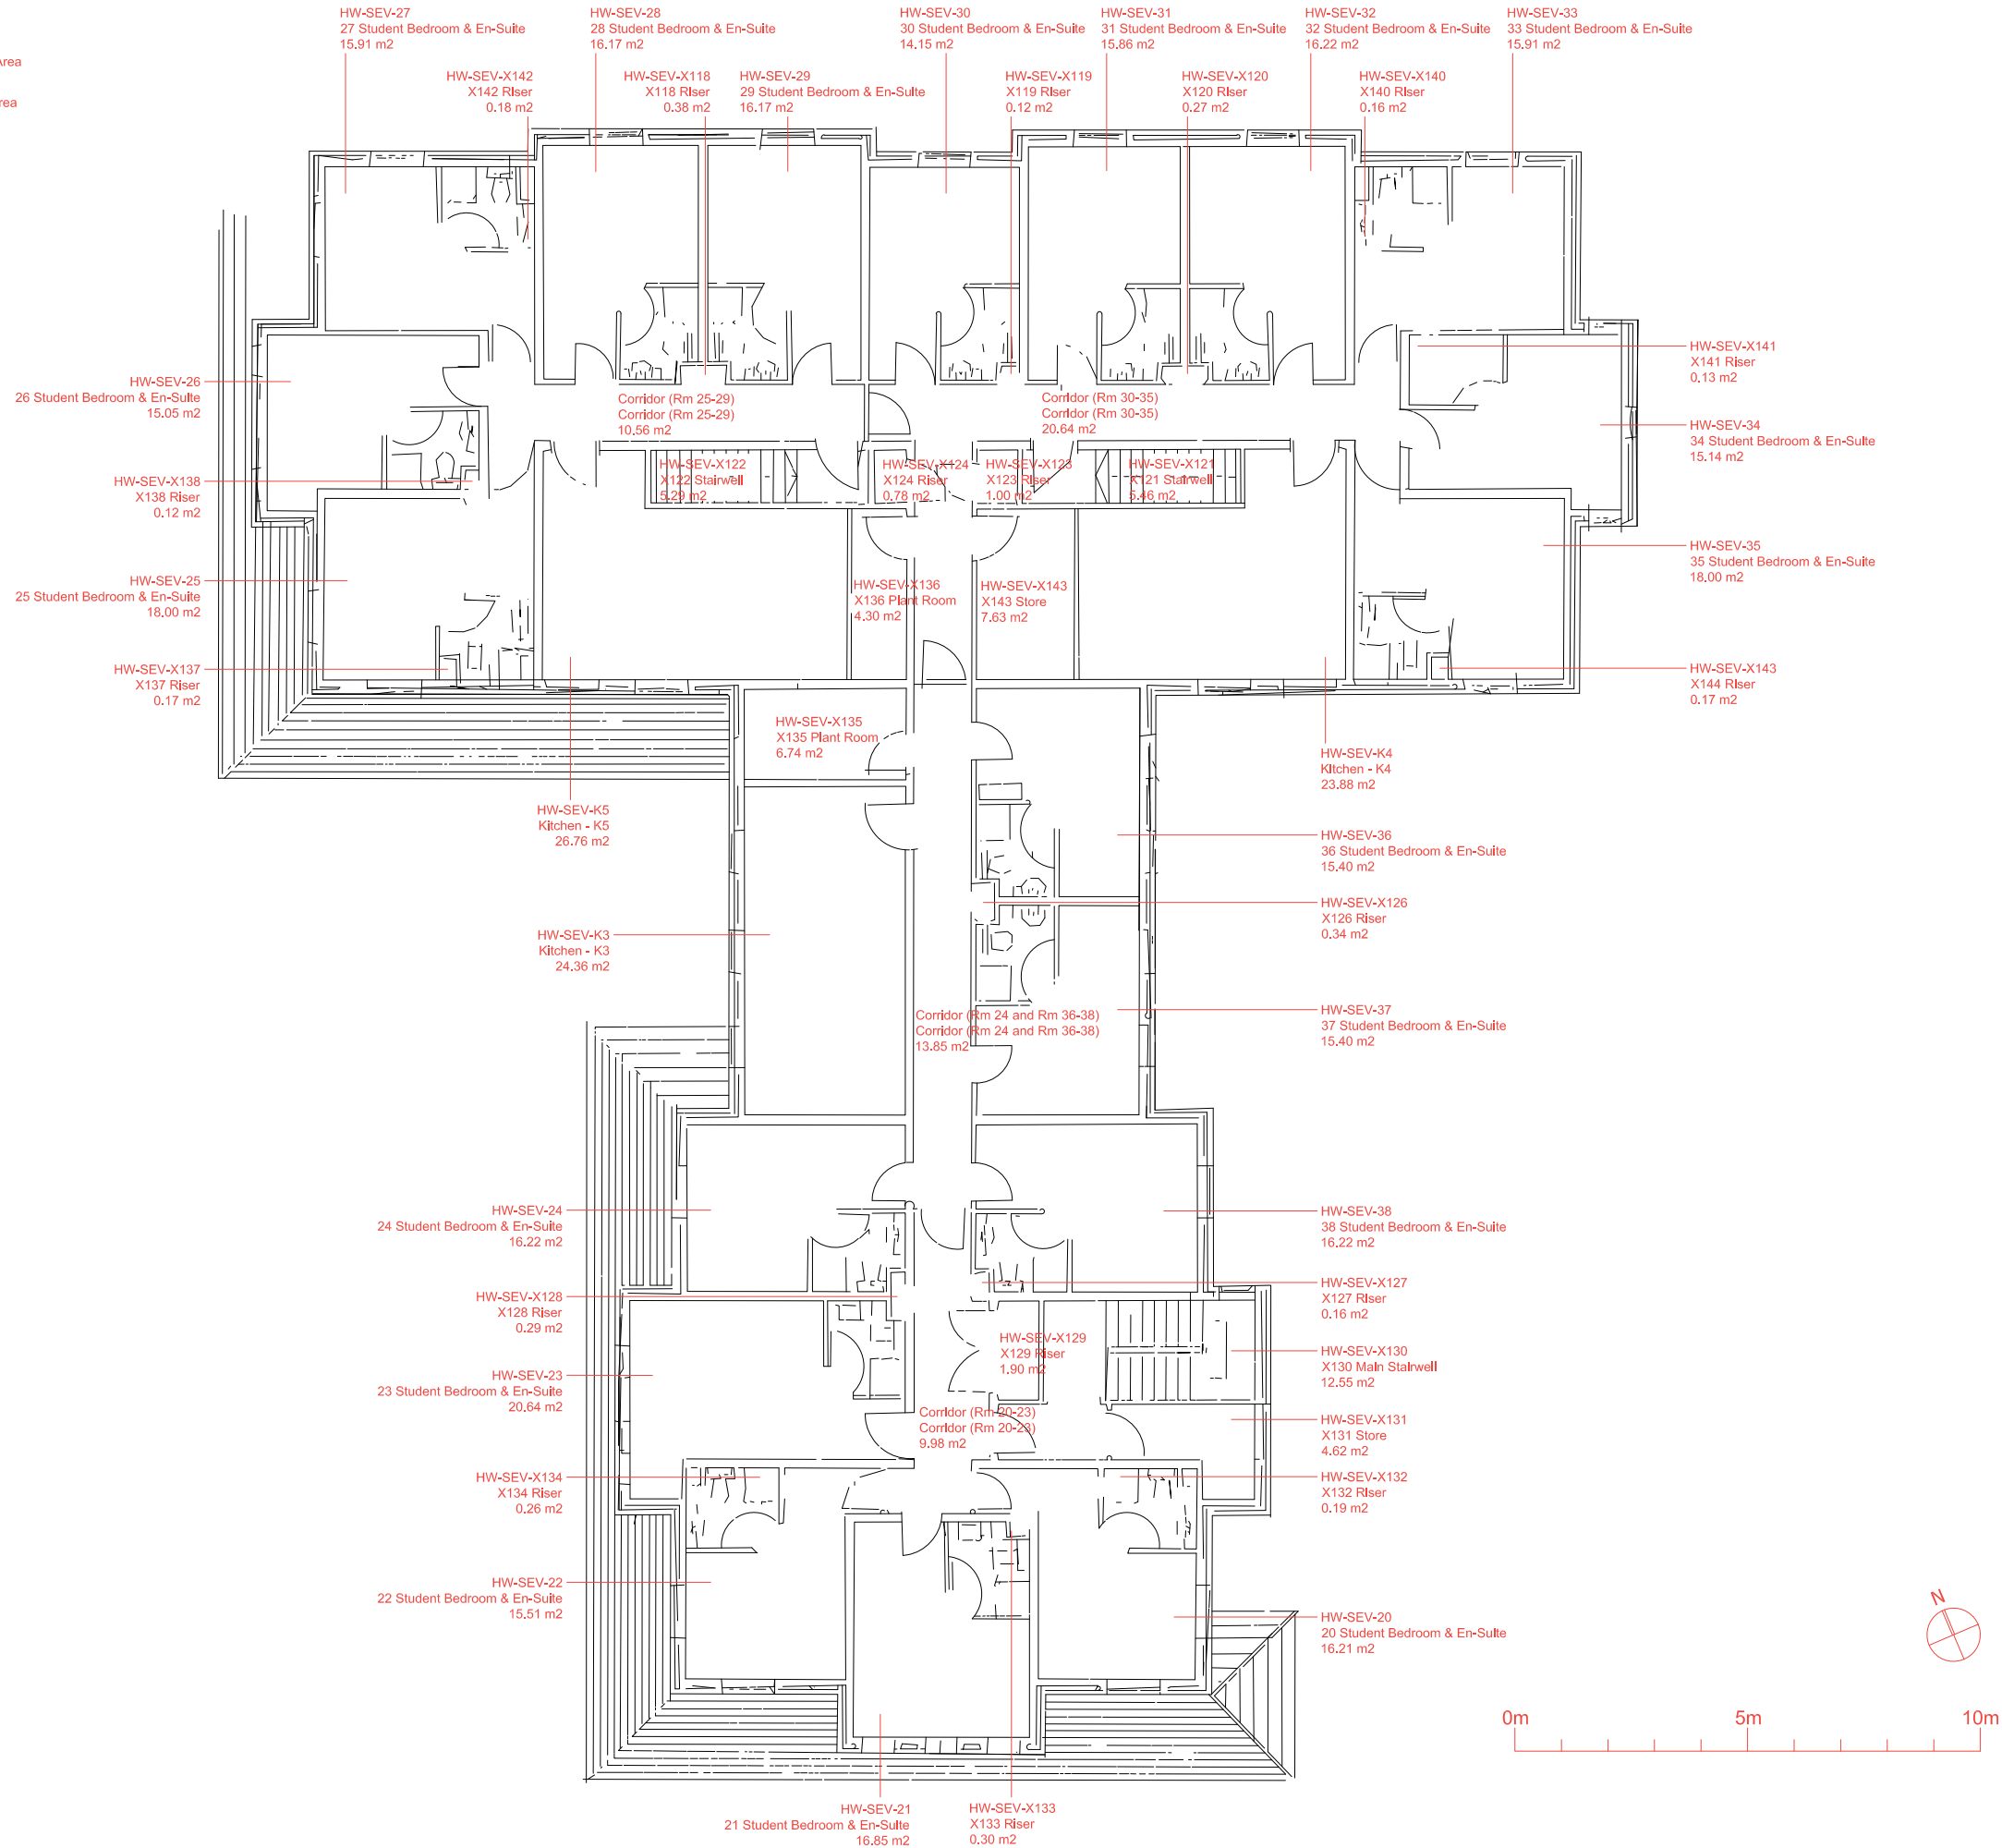

3rd Angle Projection U.N.O.

Do not scale this print.

Notes

Rev	Comment	By	Date
-----	---------	----	------



Dunholme Villa
The Park Campus
The Park
Cheltenham
GL50 2RH
t: 01242 714888

Drawing Status
For Information

Campus Location
Hardwick Campus
Cheltenham

Drawing Title
Severn Building
First Floor
Floor Plan

Scale	Drawn	Check	Rev.
1:150 @ A3	SW		03

Date
25-02-2022

Drawing Number
HW-SEV-1-FP