


Gross External Area  
569.67 m2


Gross Internal Area  
527.33 m2

3rd Angle Projection U.N.O.

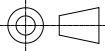

Do not scale this print.

Notes

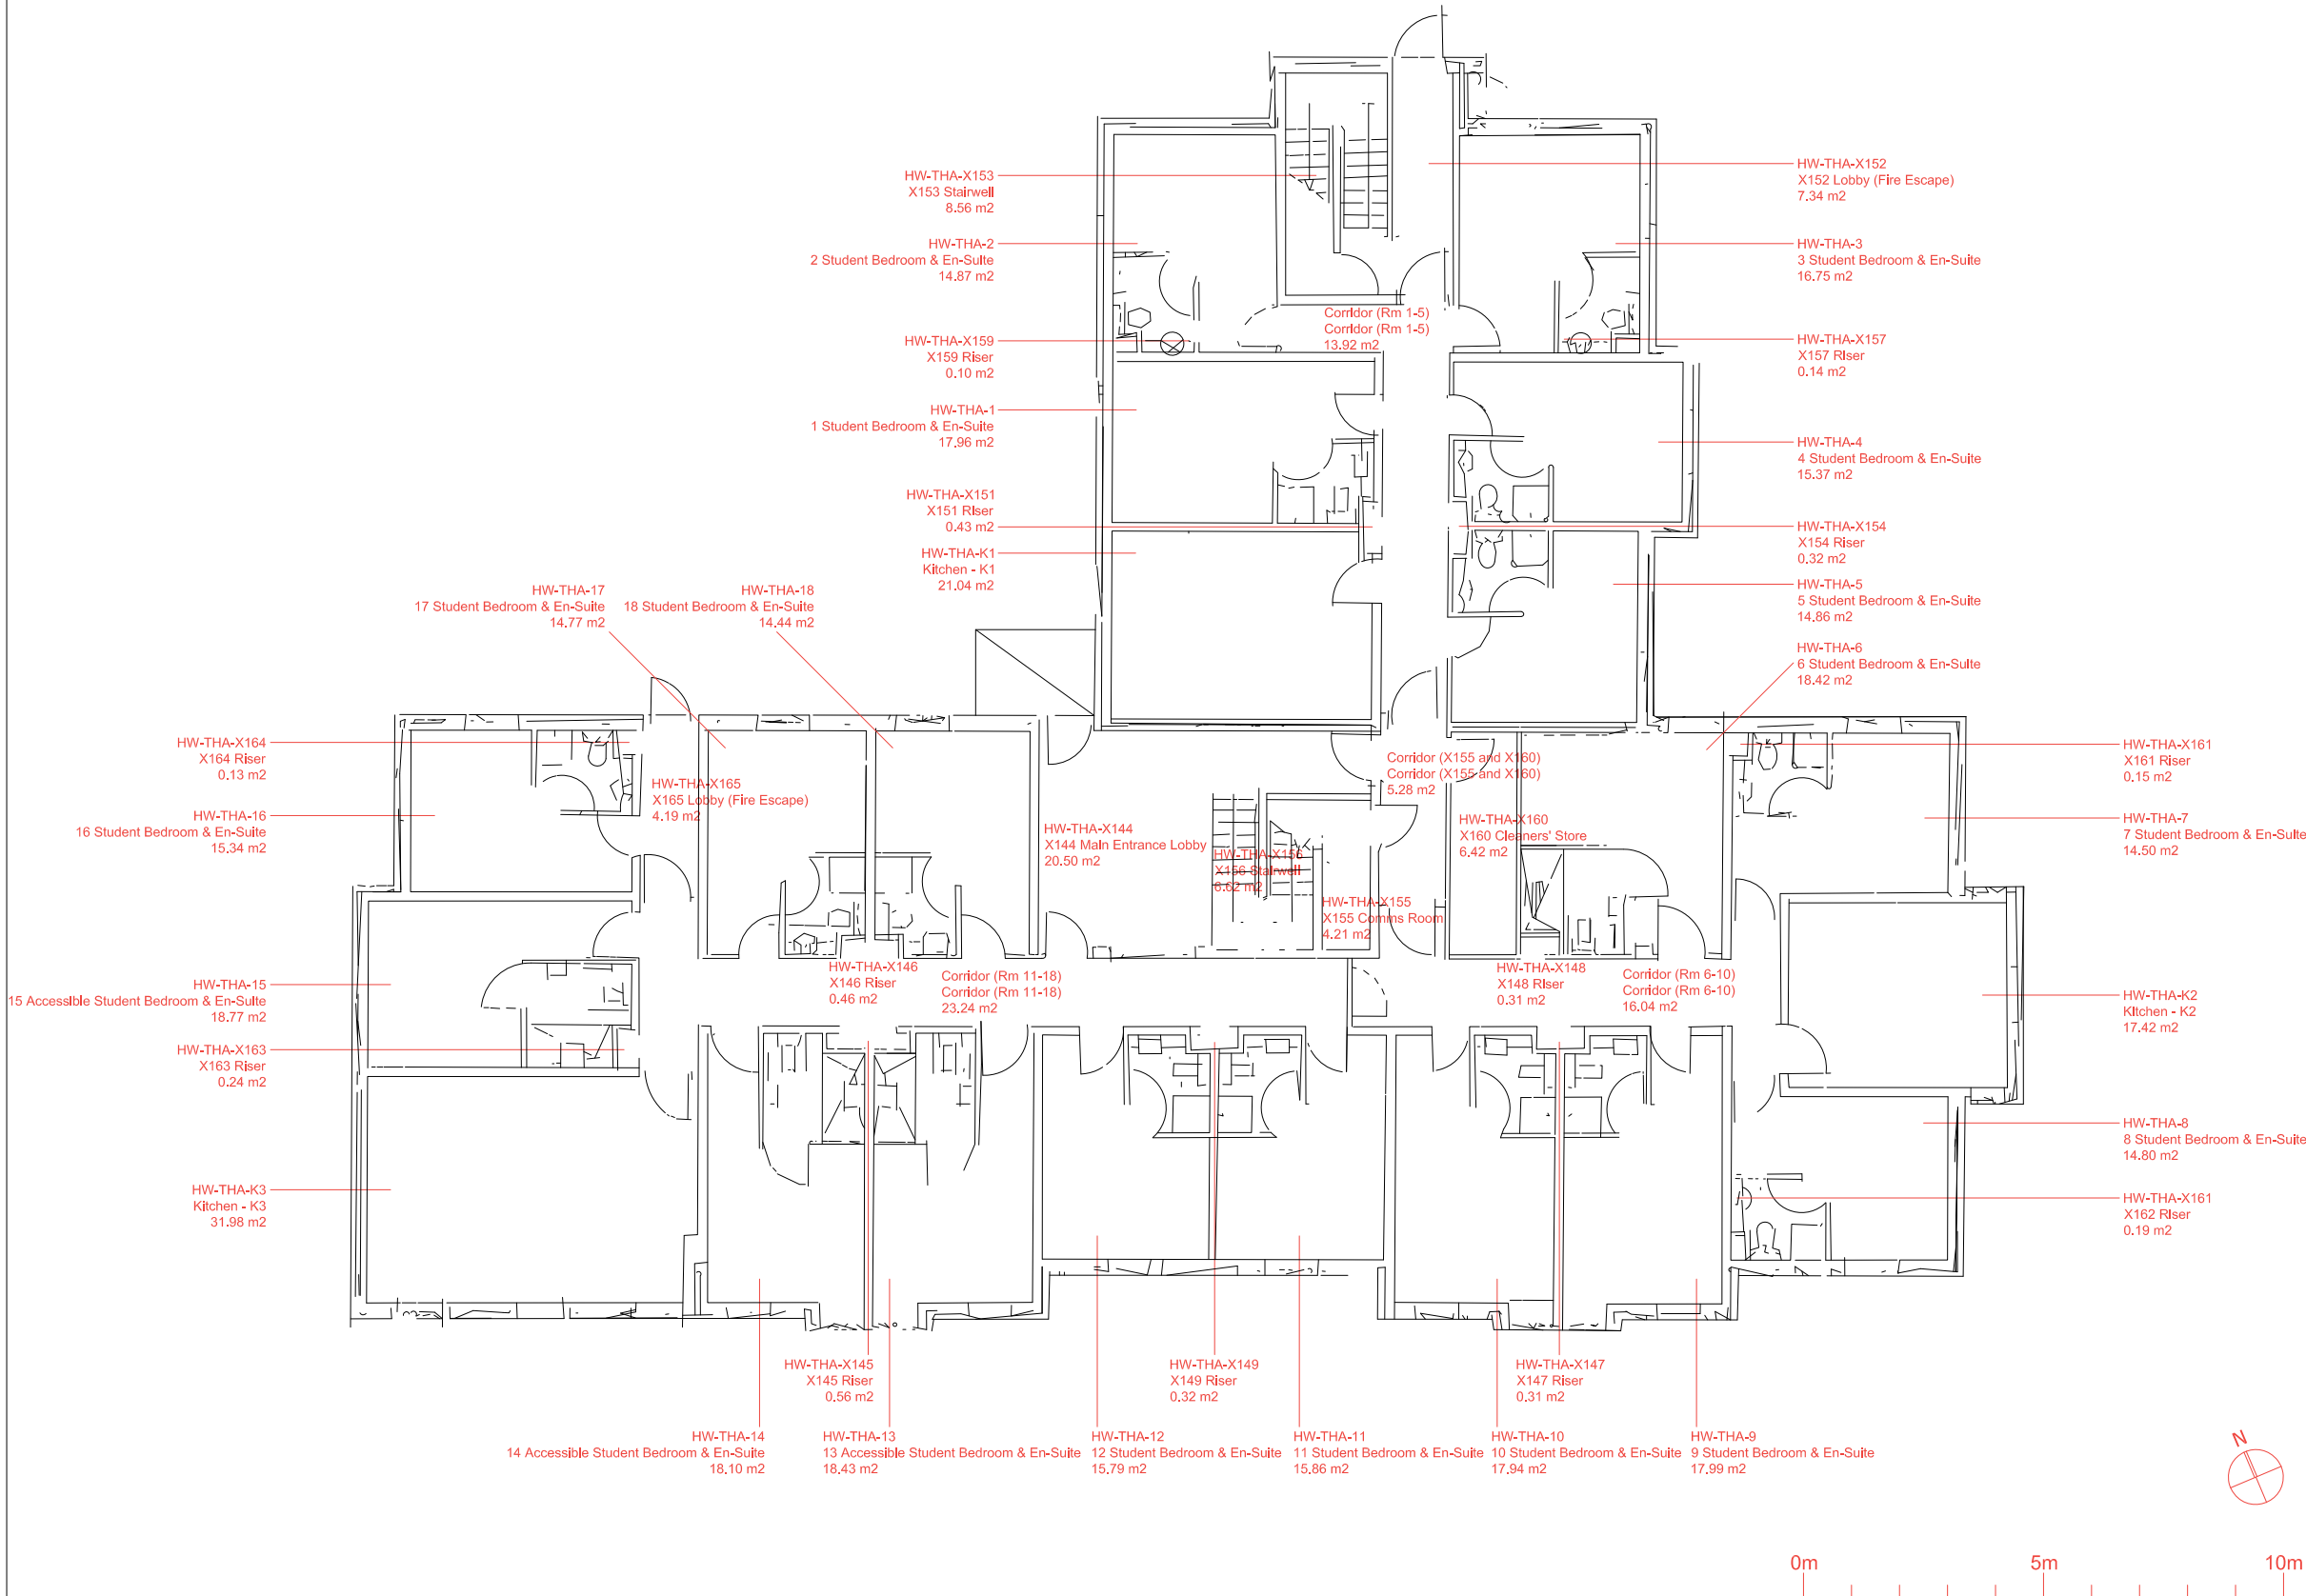

Rev	Comment	By	Date
-----	---------	----	------



Dunholme Villa  
The Park Campus  
The Park  
Cheltenham  
GL50 2RH  
t: 01242 714888

Drawing Status  
For Information

Campus Location  
Hardwick  
Cheltenham

Drawing Title  
Thames Building  
Ground Floor  
Floor Plan

Scale	Drawn	Check	Rev.
1:150 @ A3	SW		03

Date  
28-02-2022

Drawing Number  
HW-TH-0-FP